



THE 2024 RIVERSIDE & GARDEN SHOW

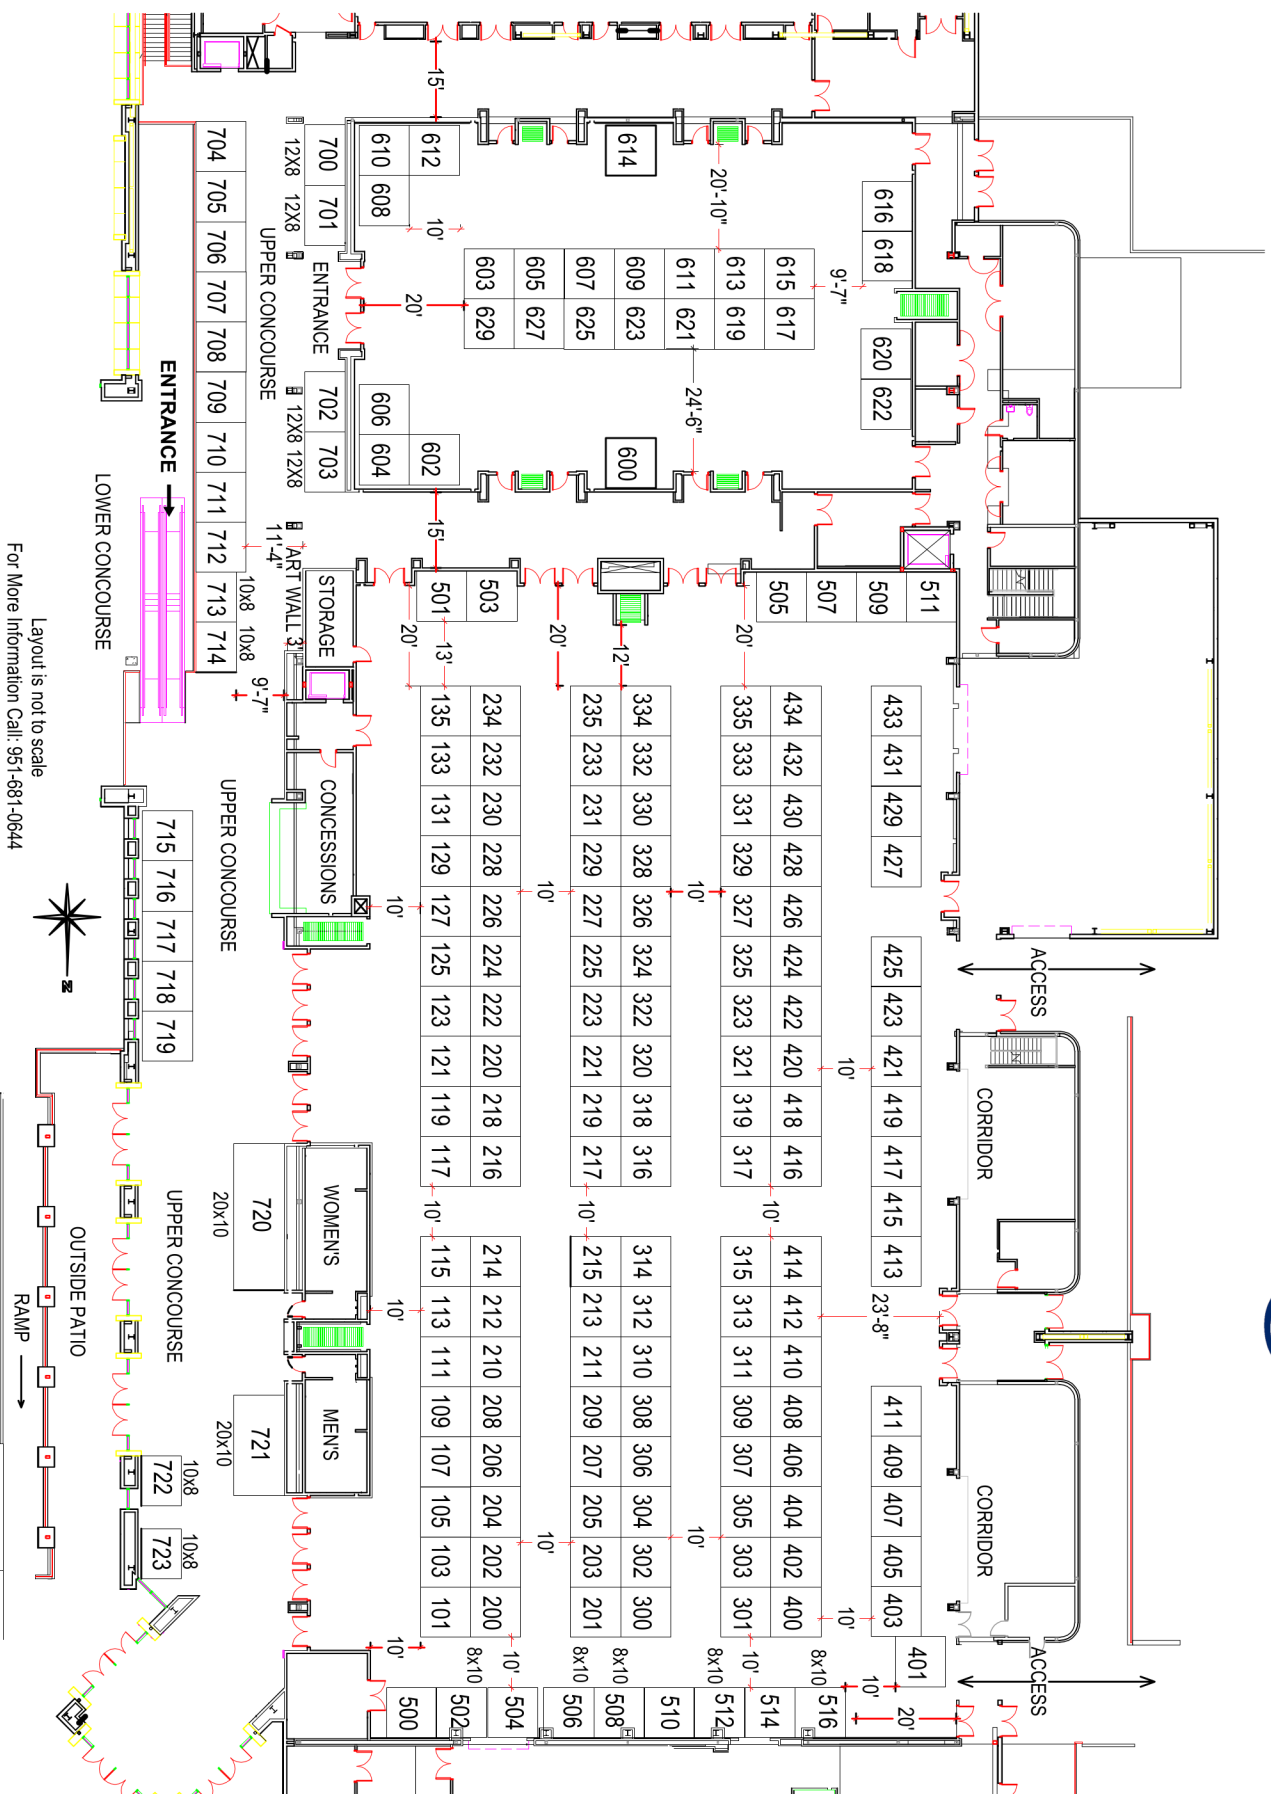

Layout is not to scale
For More Information Call: 951-681-0644

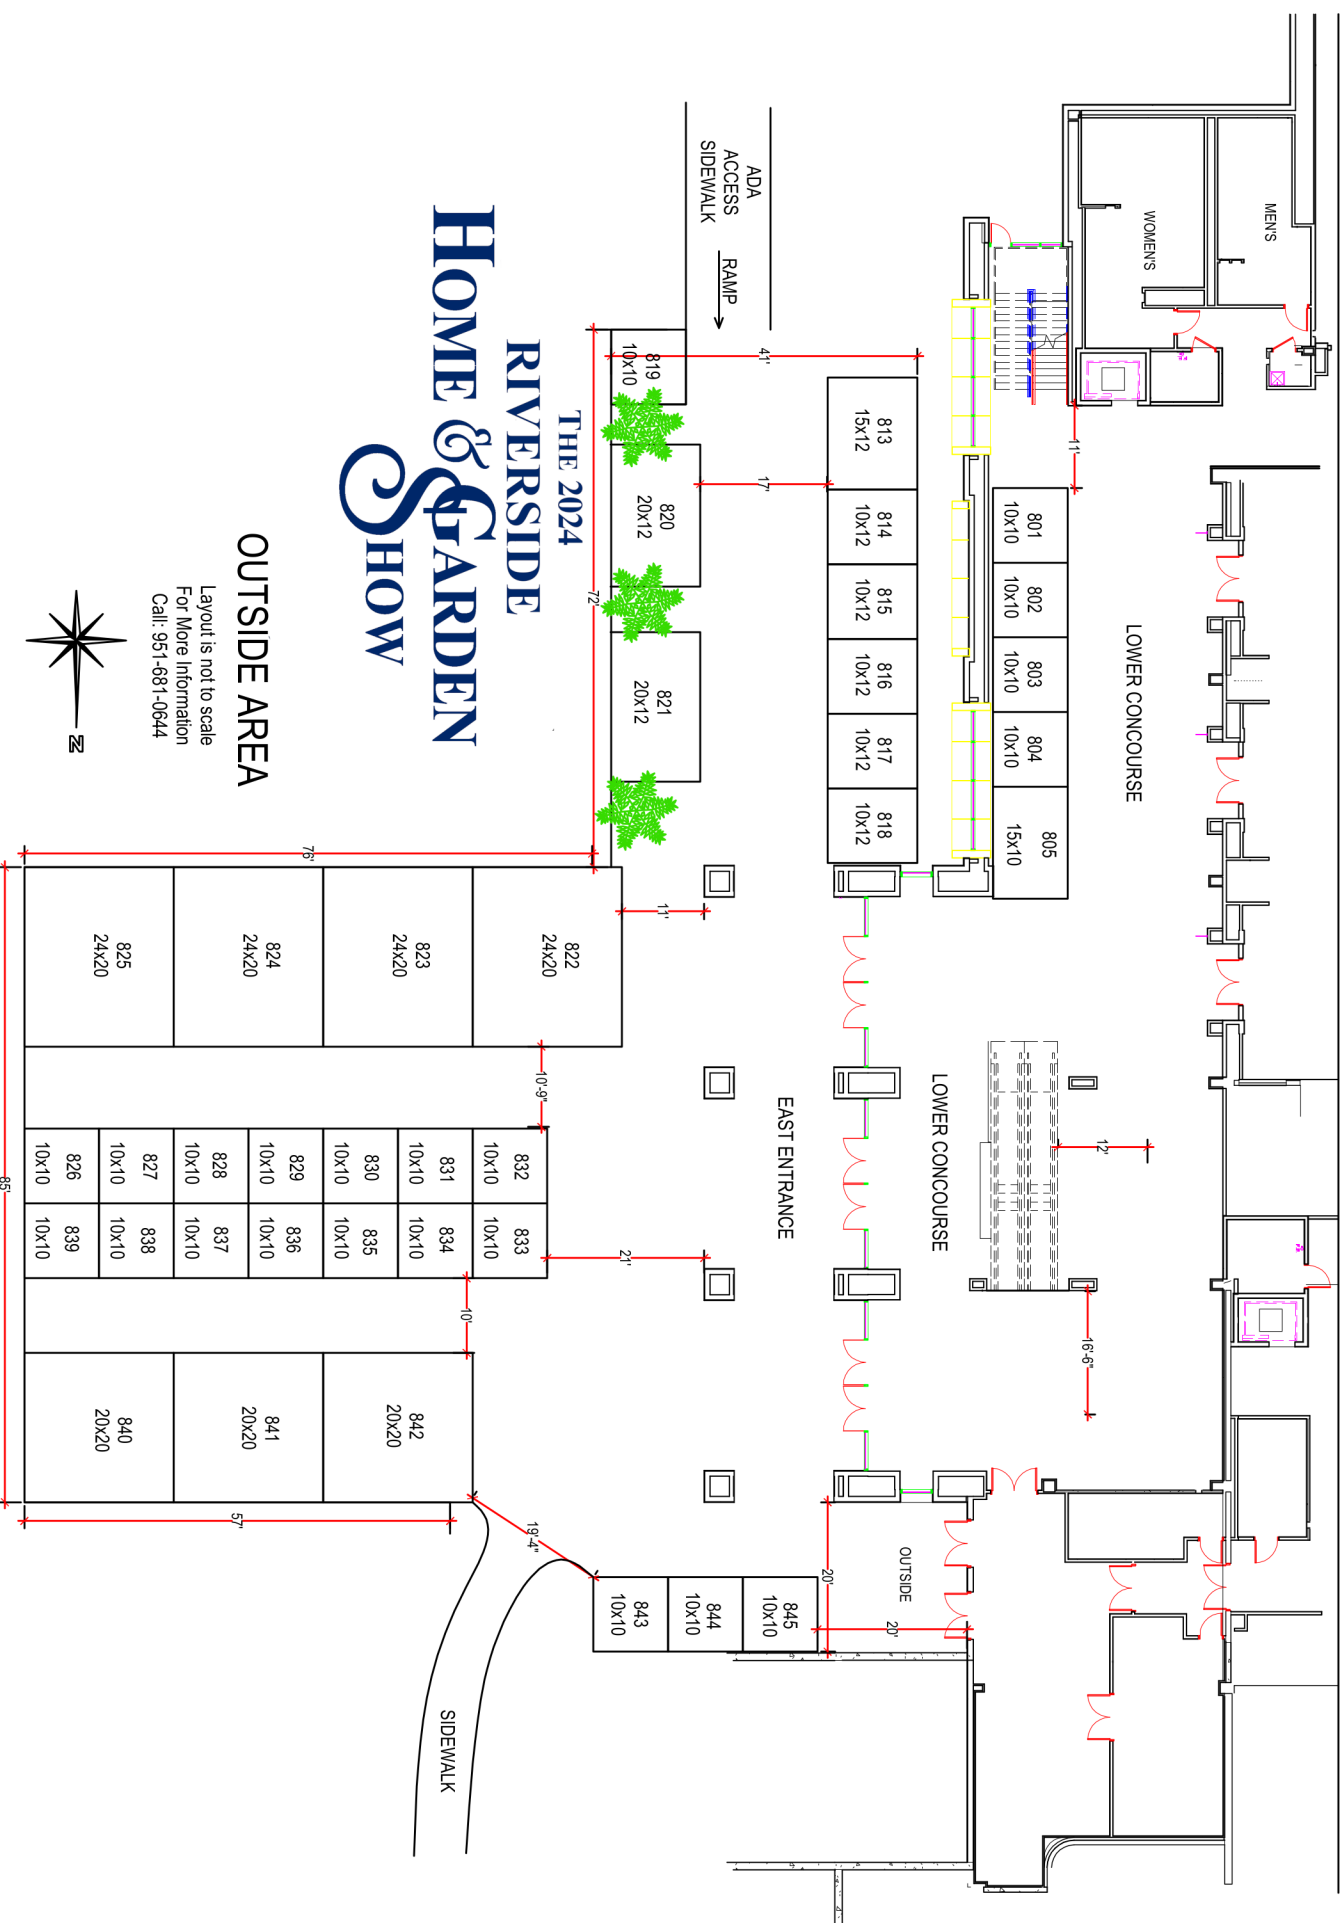


HOME & GARDEN RIVERSIDE SHOW

THE 2024

OUTSIDE AREA

Layout is not to scale
For More Information
Call: 951-681-0644

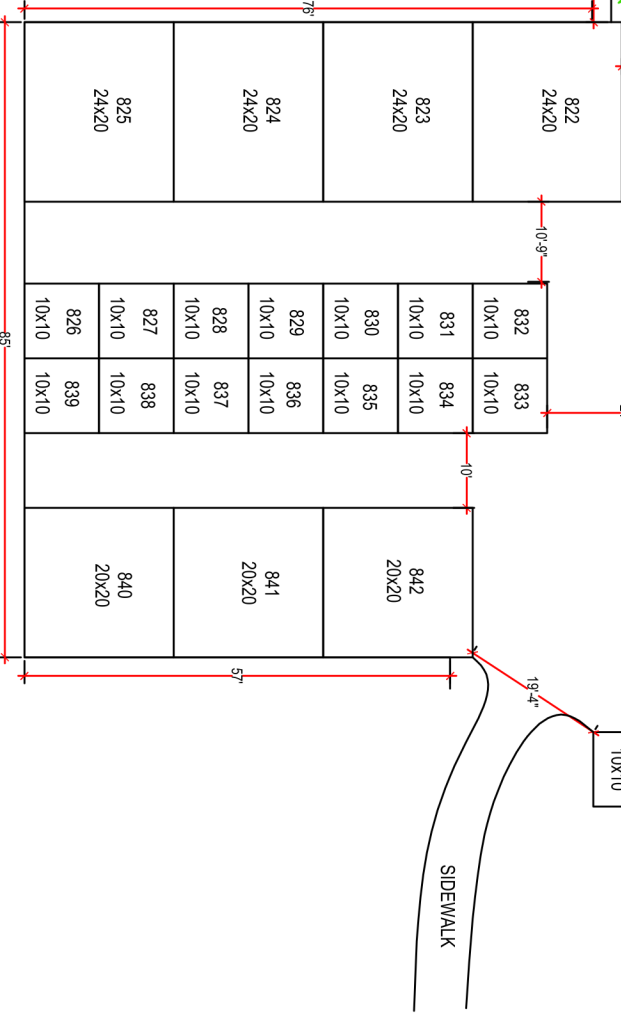

ADA
ACCESS
SIDEWALK
RAMP

LOWER CONCOURSE

EAST ENTRANCE

LOWER CONCOURSE

OUTSIDE

SIDEWALK

MENS

WOMENS

801

802

803

804

805

813

814

815

816

817

818

819

820

821

822

823

824

825

826

827

828

829

830

831

832

833

834

835

836

837

838

839

840

841


842

843

844

845


THE POMONA HOME & GARDEN SHOW

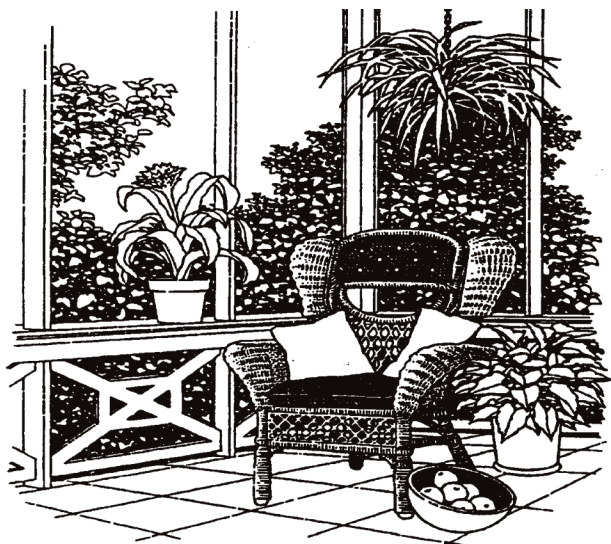

Layout is not to scale
All booths are 10' x 10'

**Home Show Consultants
PO Box 33314
Jurupa Valley, CA 92518**

For More Information Call:
951-681-0644

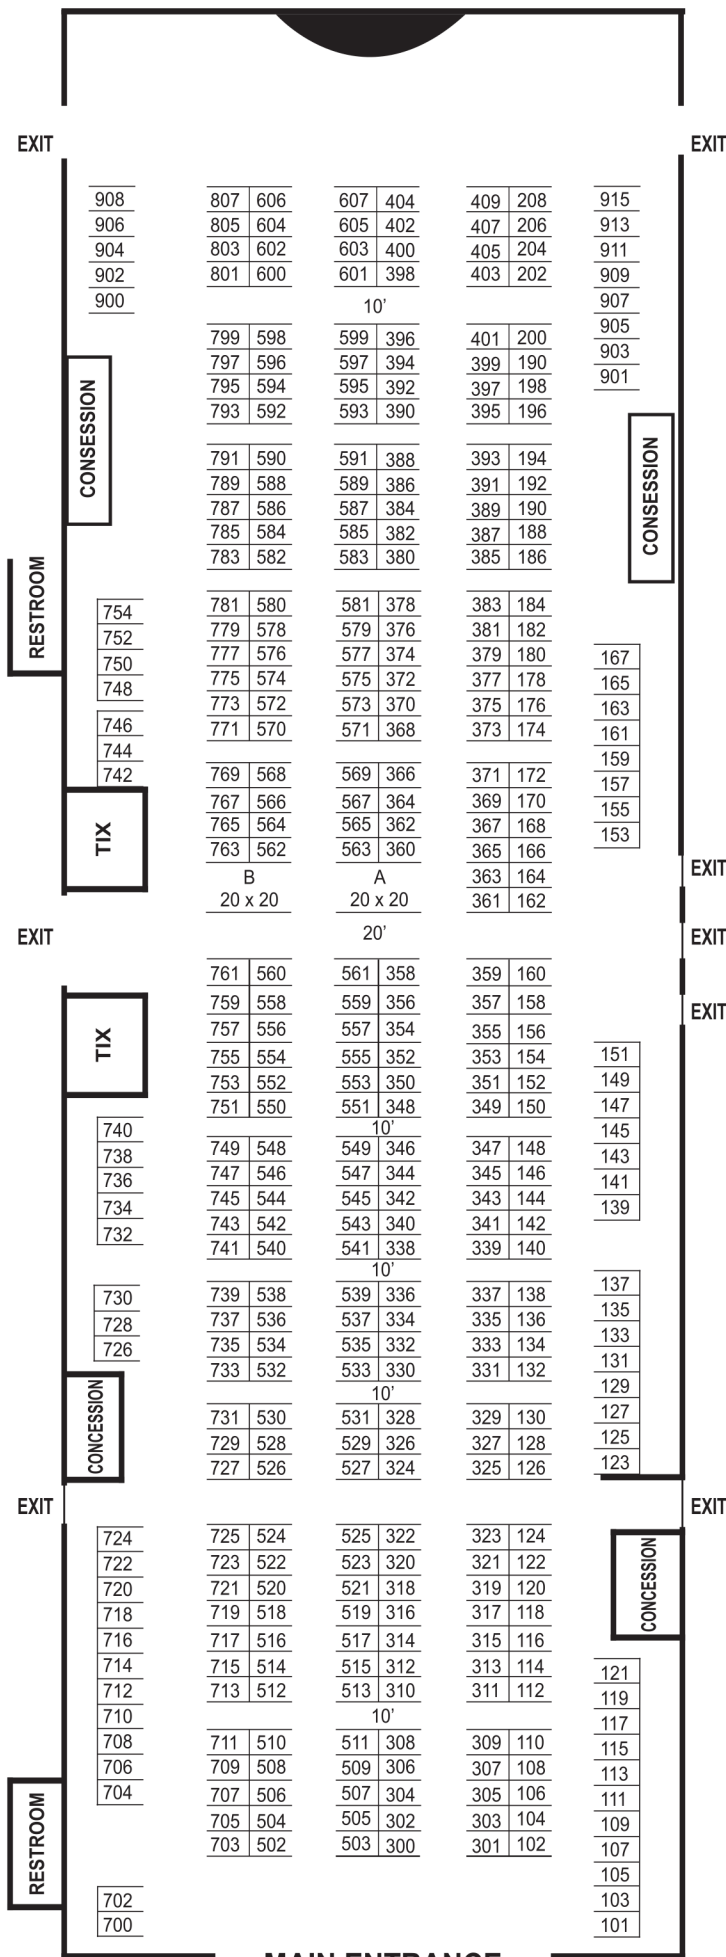


THE OC SPRING HOME & GARDEN SHOW FLOOR PLAN


THE OC
SPRING
HOME & GARDEN
SHOW

April 19th-21st, 2024
Anaheim Convention Center
Hall A

SCALE: 1" = 10'
BOOTH SIZE: 10'x10' Exceptions noted
TOTAL BOOTHS: 1000
ALL AISLES 10' UNLESS OTHERWISE MARKED
△ : FIRE EXTINGUISHER

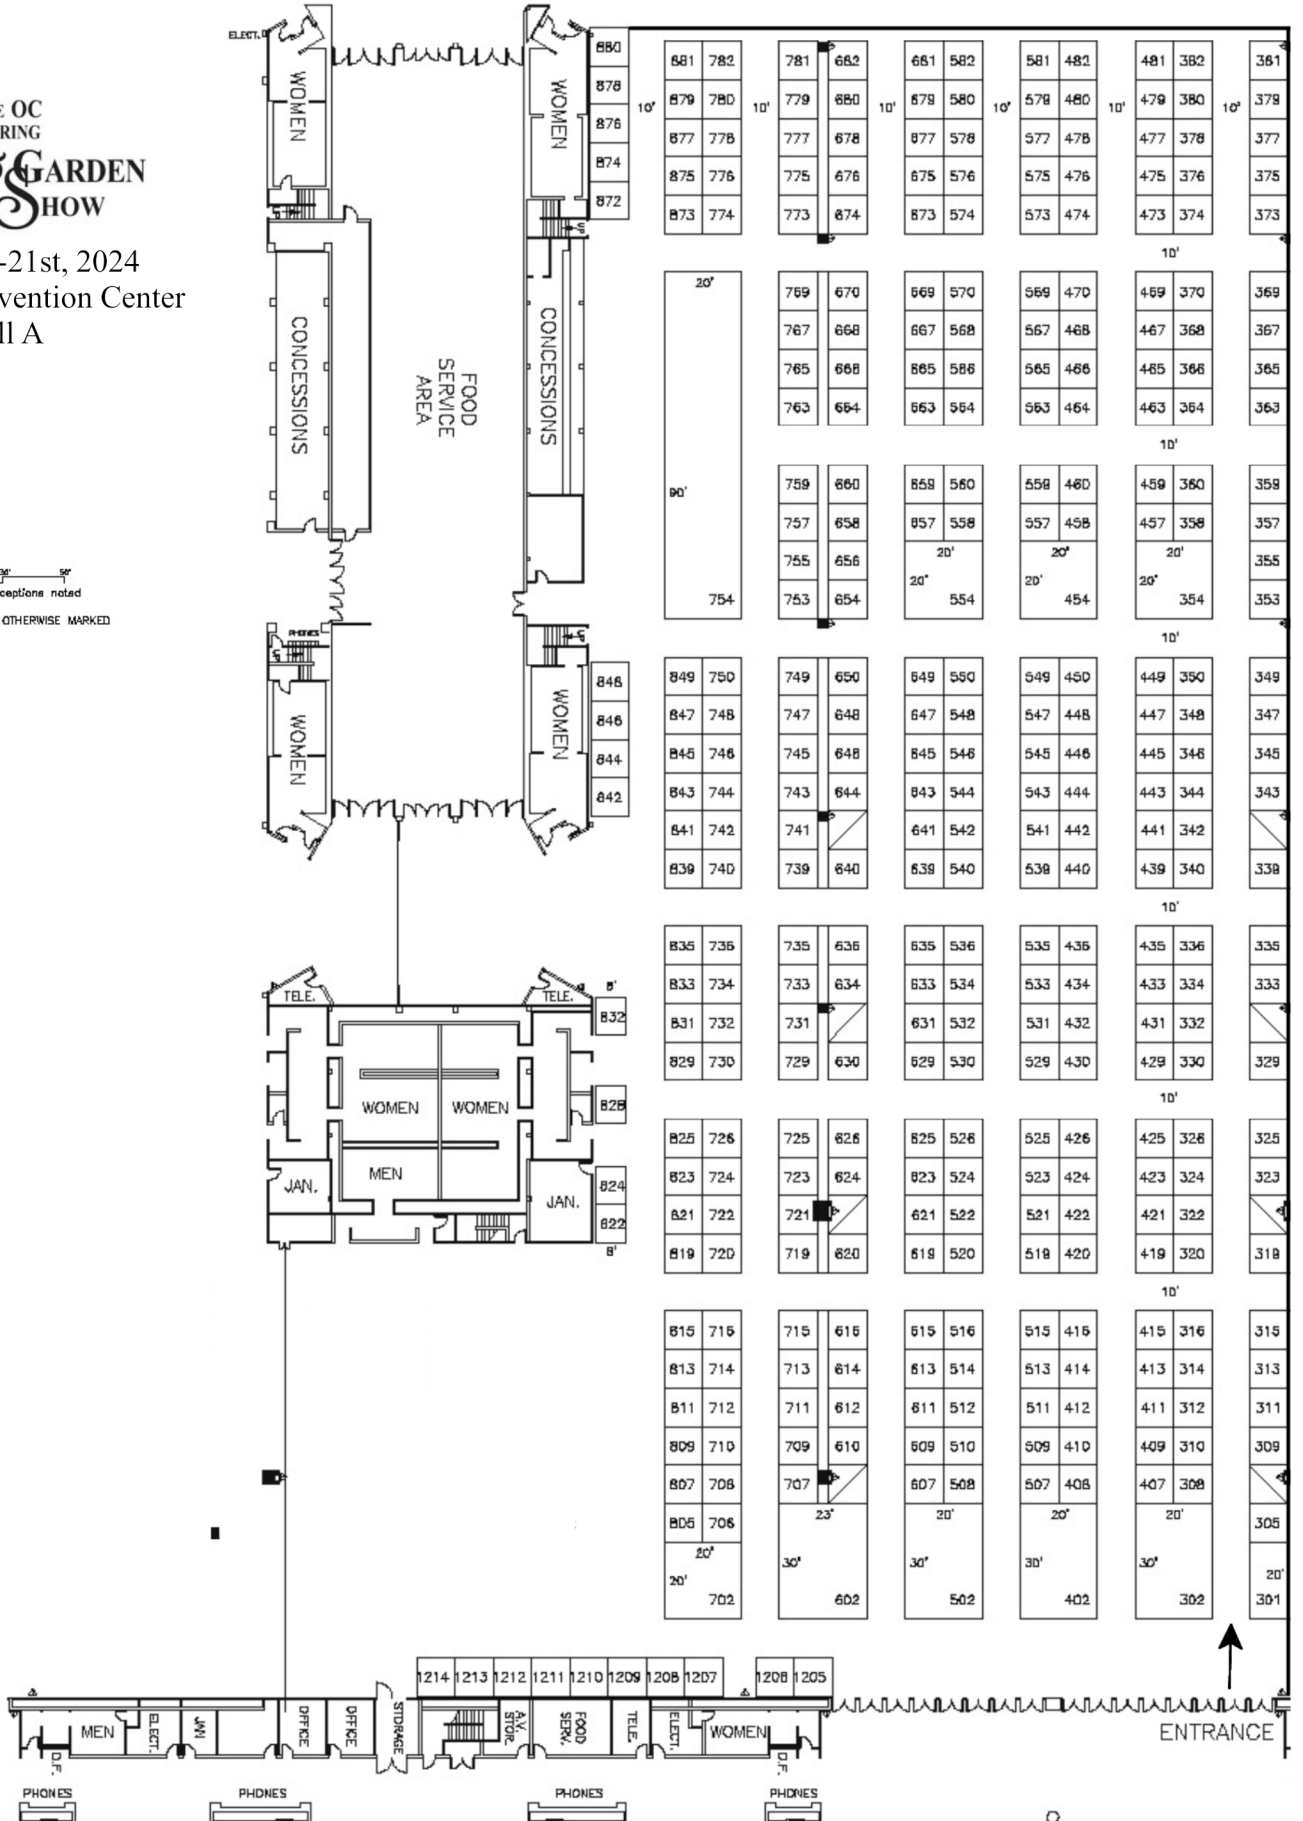

THE 2024 RIVERSIDE & BACKYARD SHOW

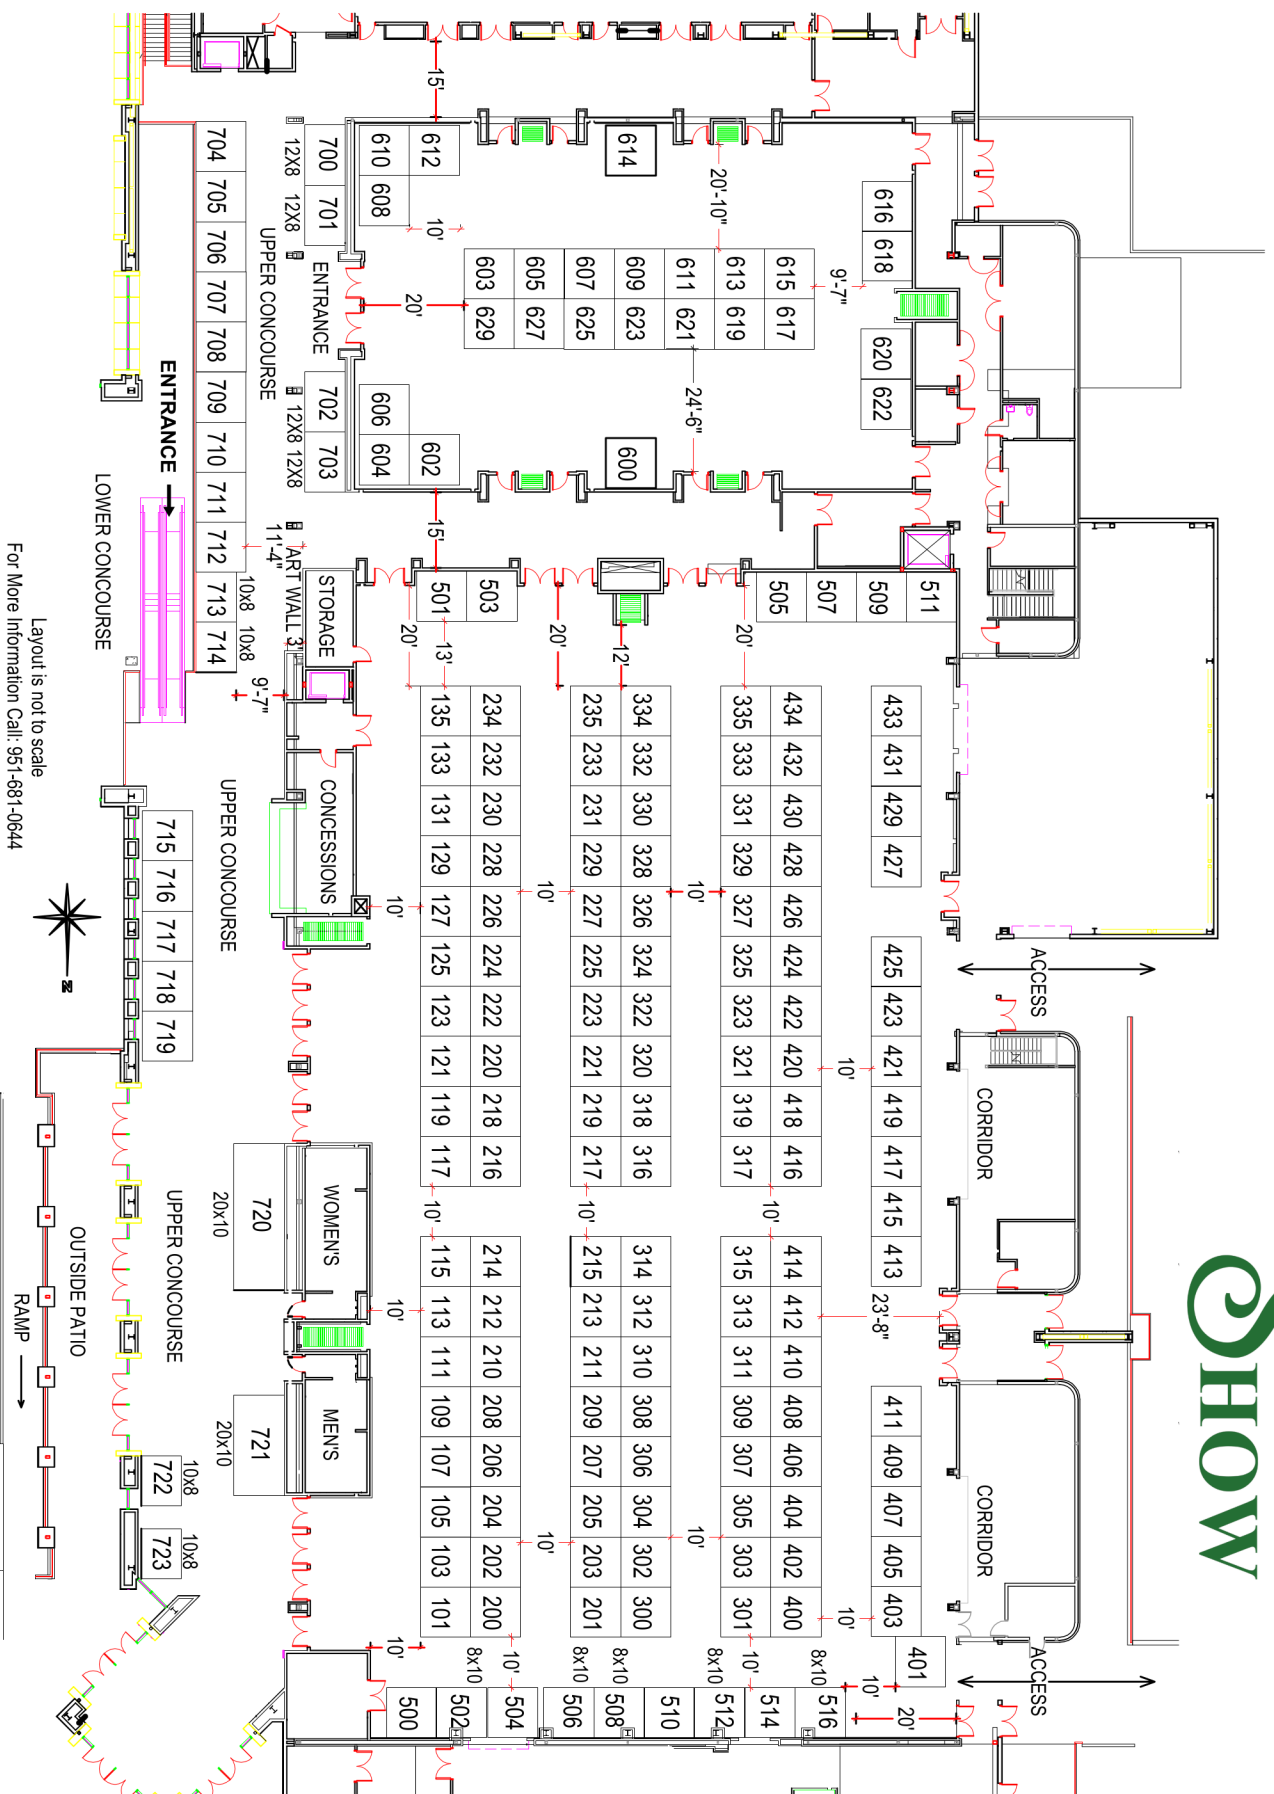


Layout is not to scale
For More Information Call: 951-681-0644

THE 2024 RIVERSIDE HOME & BACKYARD SHOW

OUTSIDE AREA

Layout is not to scale
For More Information
Call: 951-681-0644

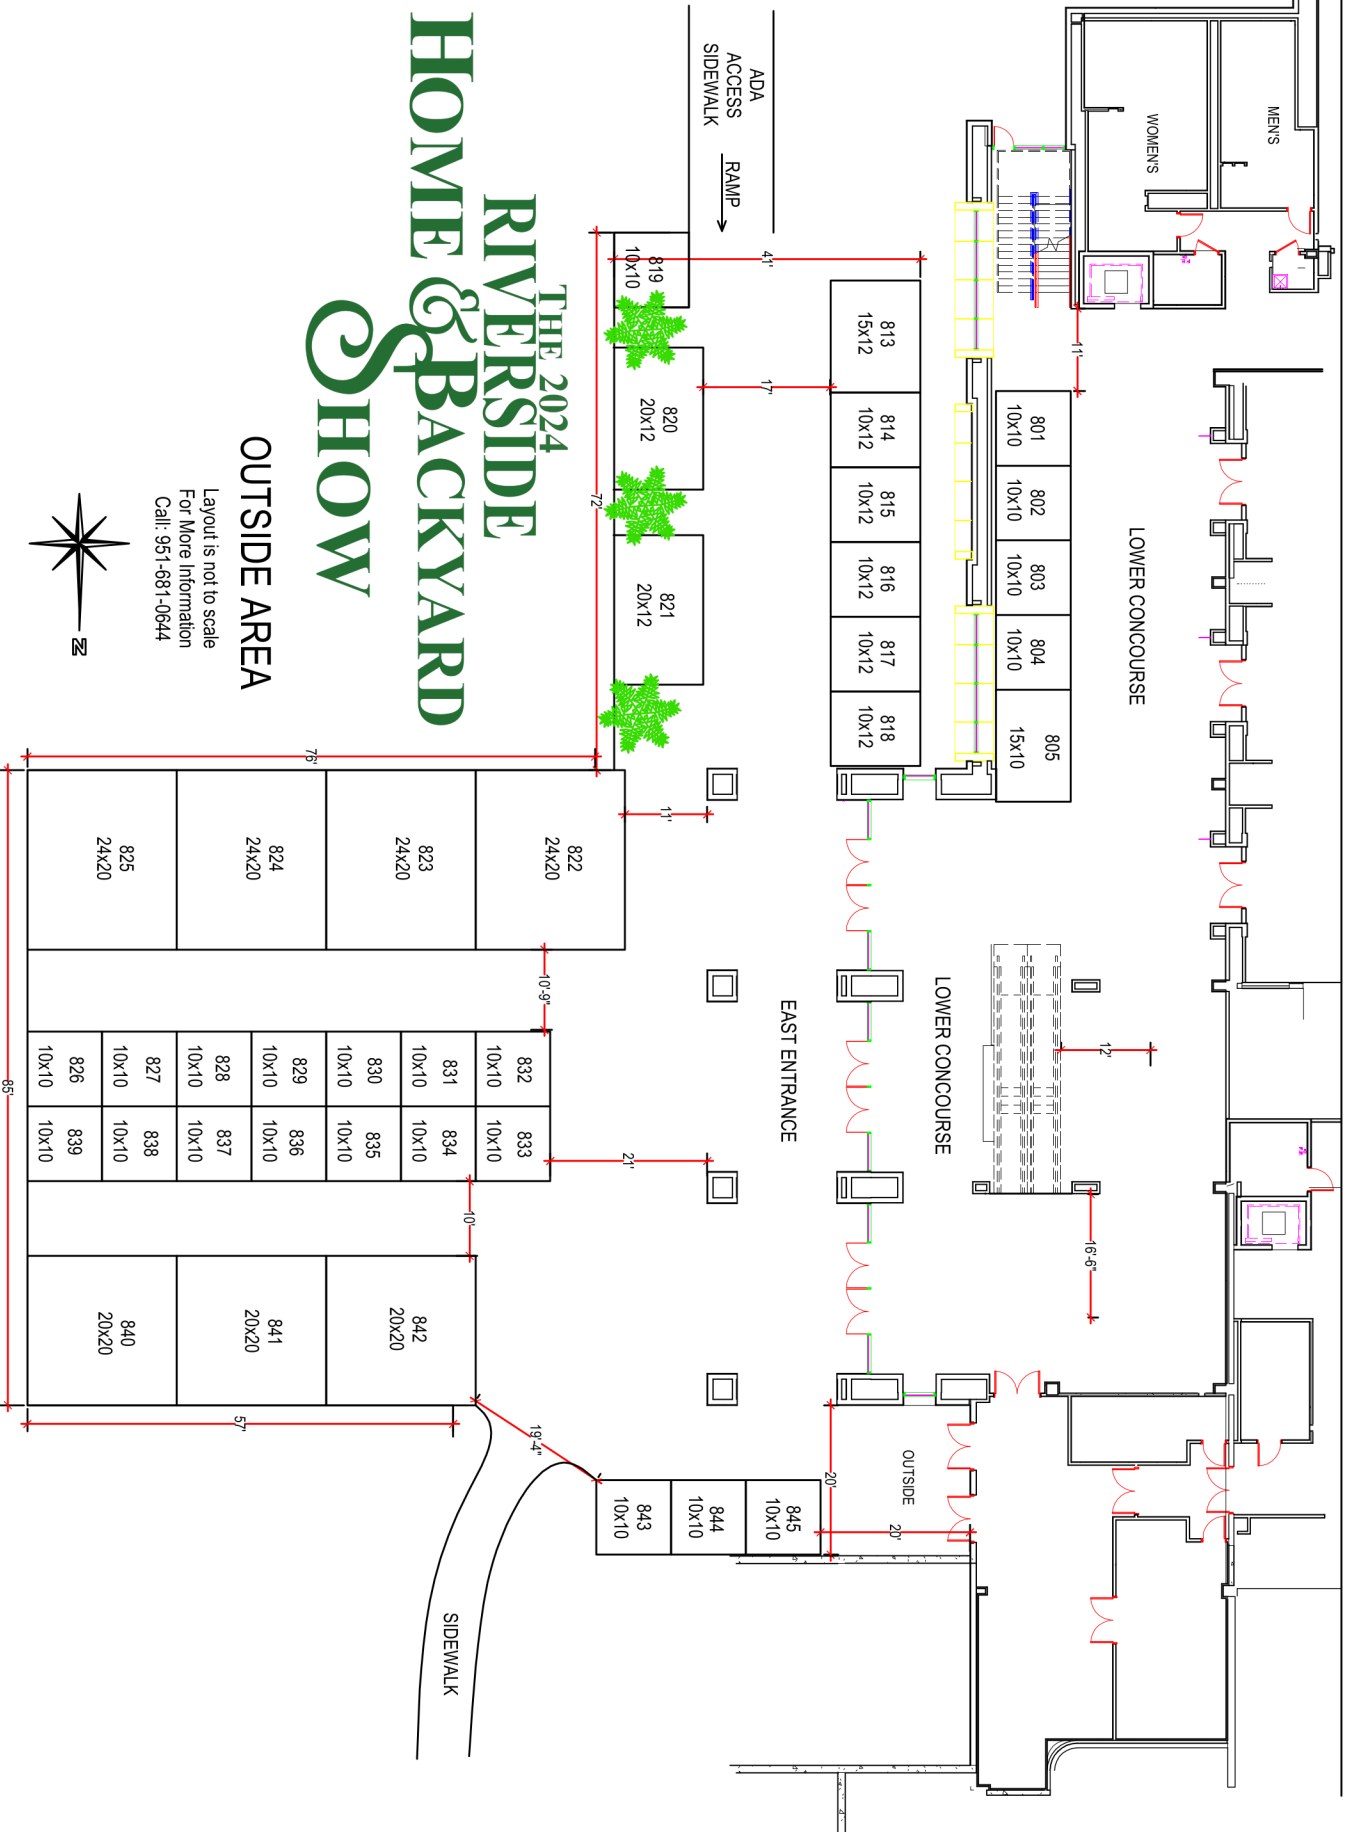

THE ONTARIO HOME & BACKYARD SHOW

Ontario Convention Center
September 6th, 7th, & 8th, 2024
Exhibit Hall A & B

All booths 10' x 10'

